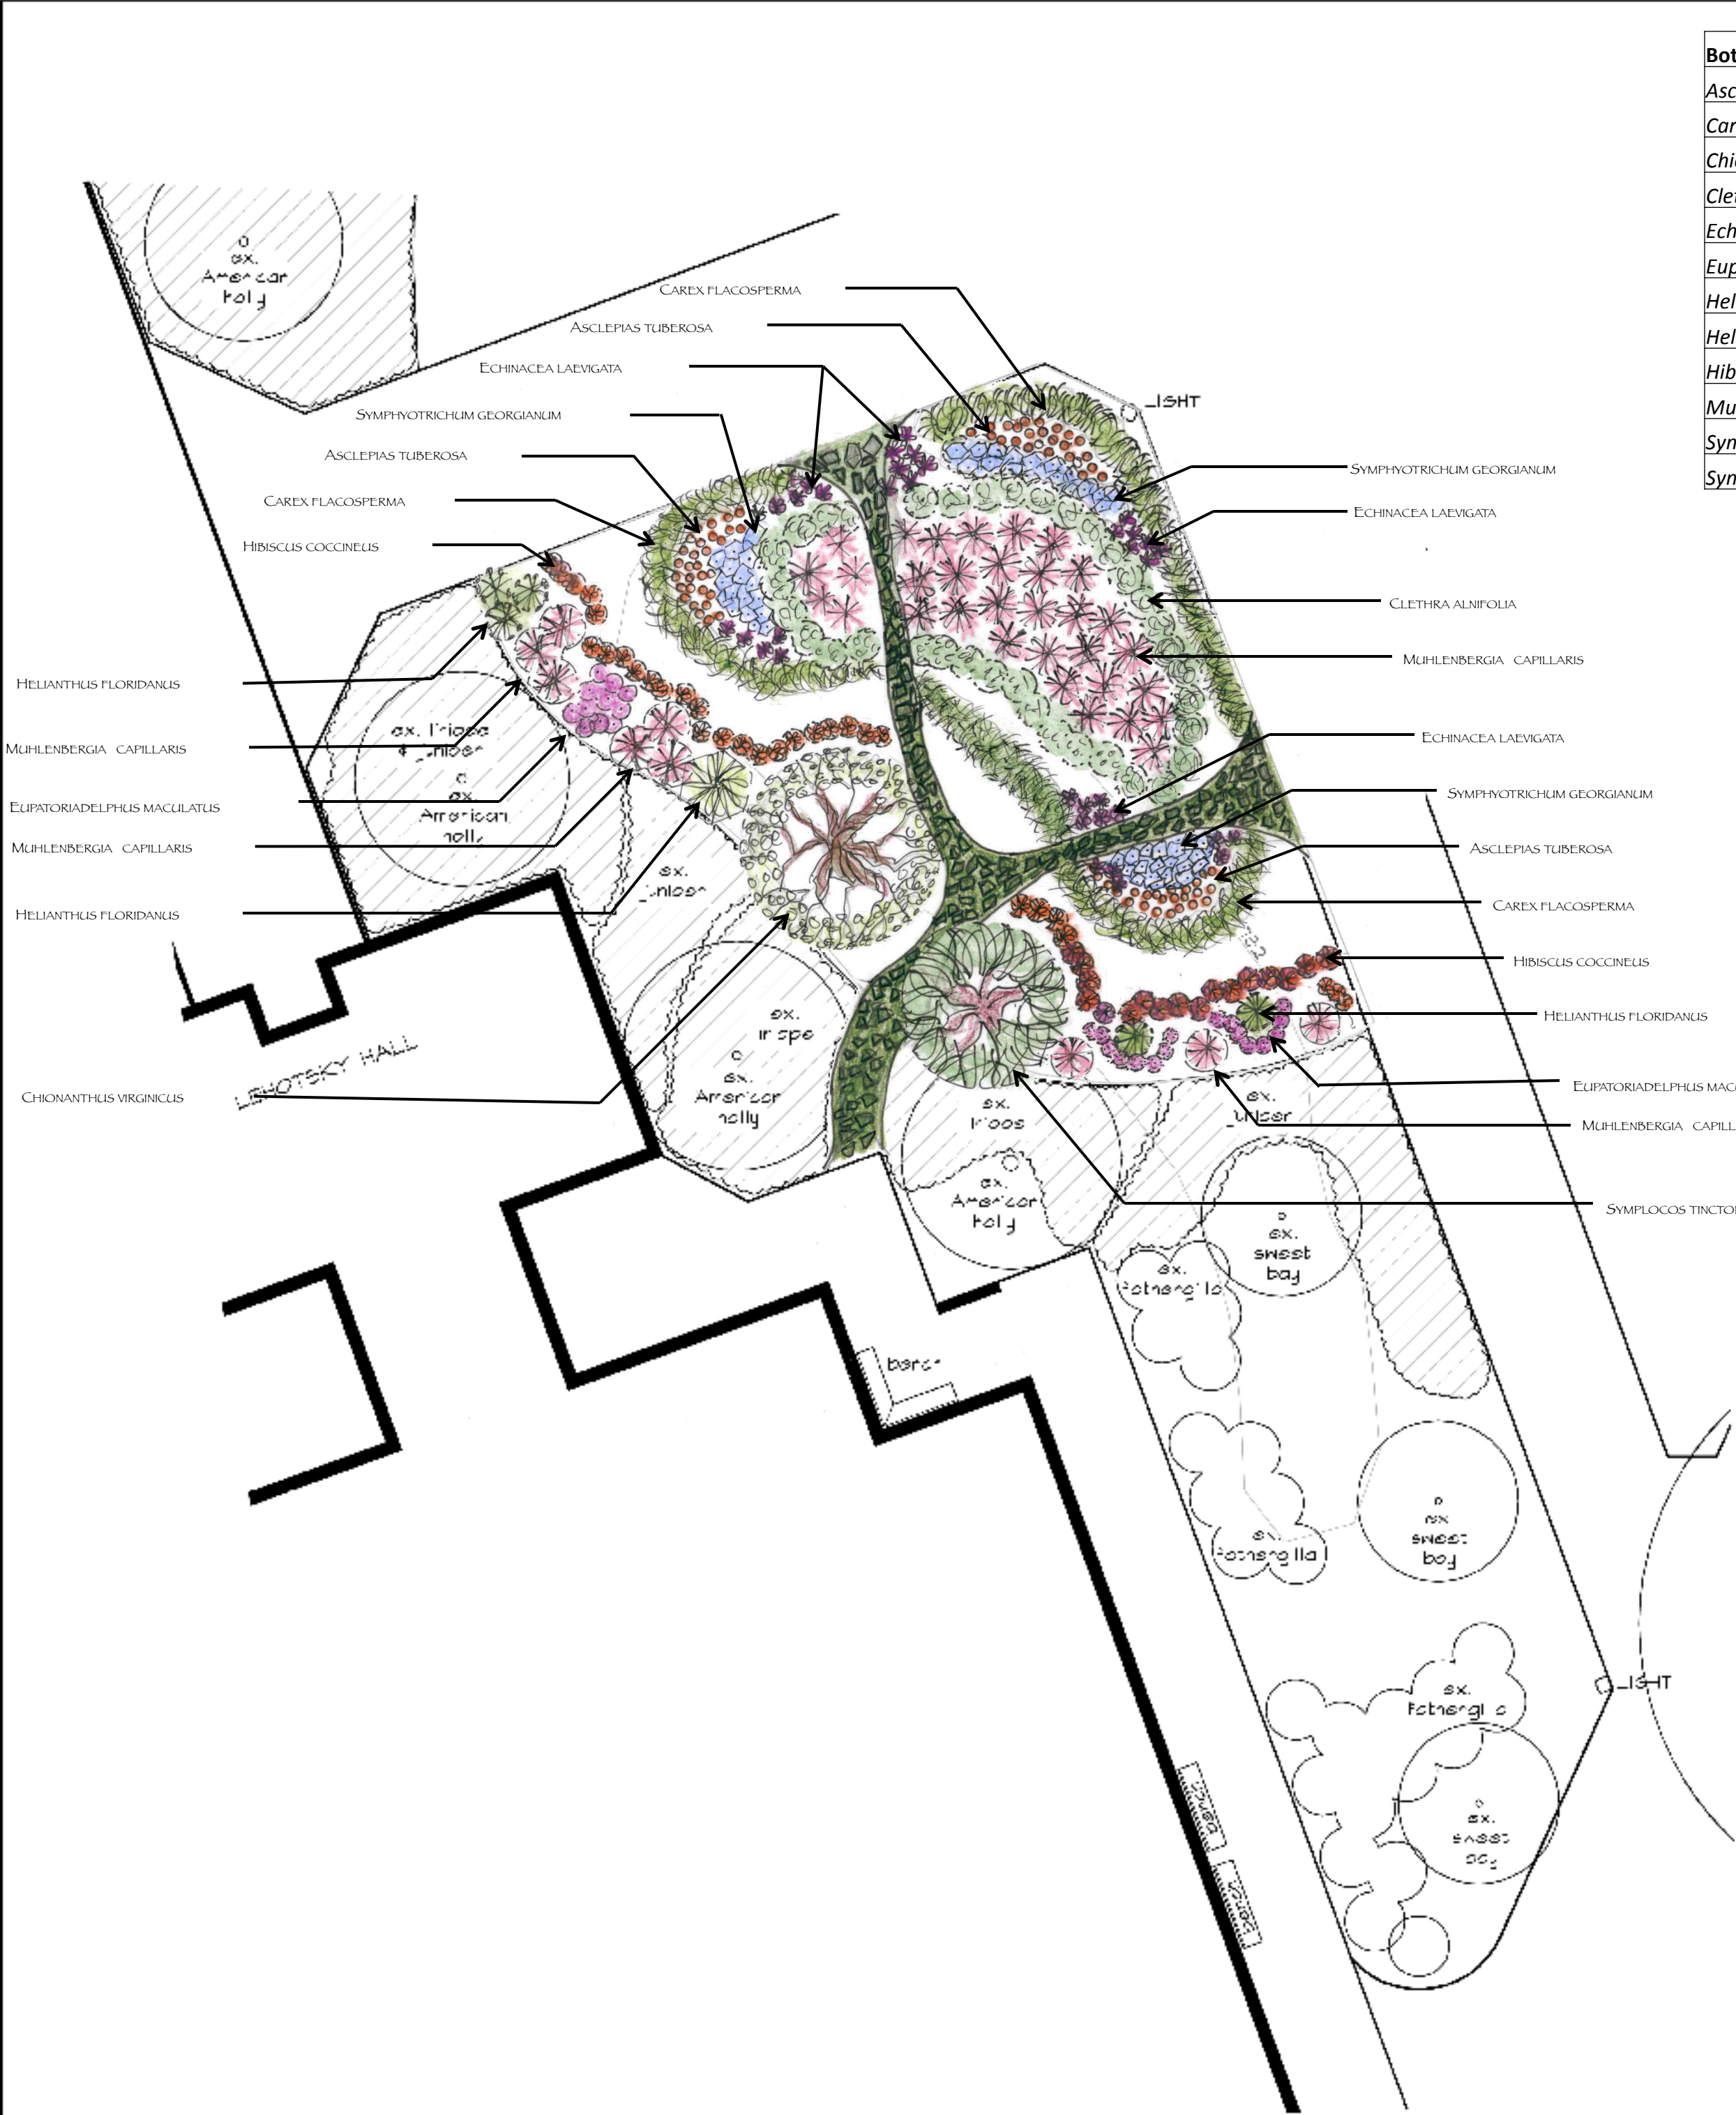


McGINTY MANOR
RAN GARDEN
LANDSCAPE DESIGN

DESIGNER:
HORT 308 201
DR. ELLEN VINCENT